

CONSULTANT

PROJECT

CHANDLER SCHOOL
MIDDLE SCHOOL
CLASSROOM
BUILDING

1005 ARMADA DRIVE
PASADENA, CA 91103

PLAN CHECK SET

ISSUE


11-30-09 PLAN CHECK SUBMITTAL

17

REVISION

SHEET


PARTIAL SITE PLAN
AND ELEVATIONS

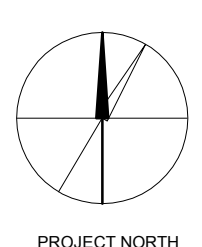

SCALE: 1/4"=1'-0"


DRAWN BY:
PLOT DATE: 12-07-09
PROJECT NO: 05-161
FILENAME: CA01068P_3161

A1.06

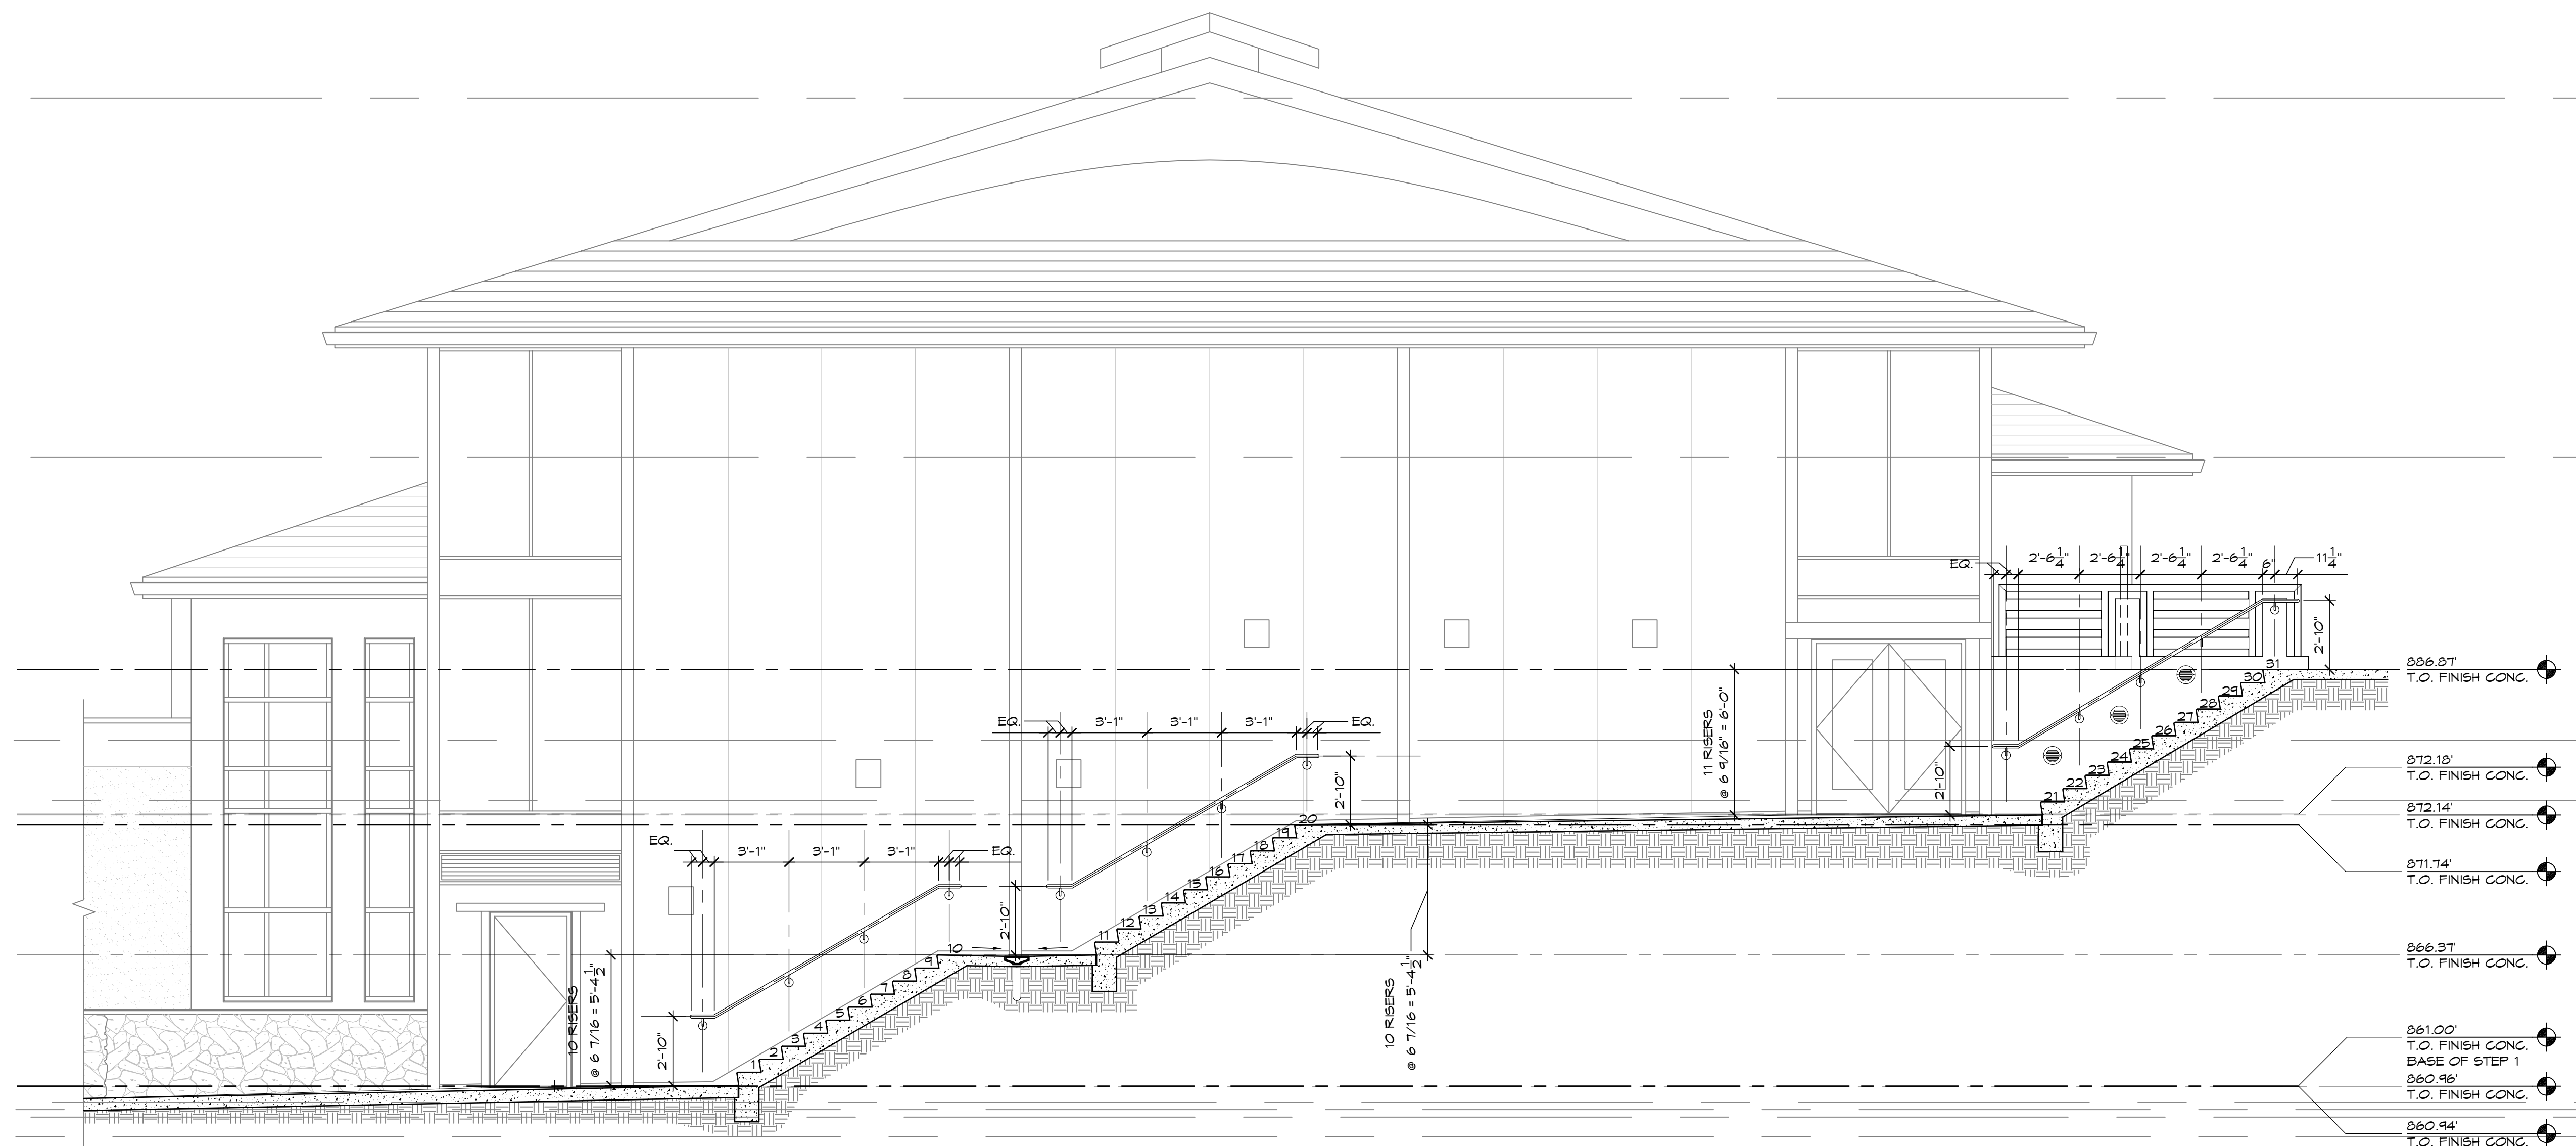


STAIR SECTION

SCALE: 1/4"=1'-0"

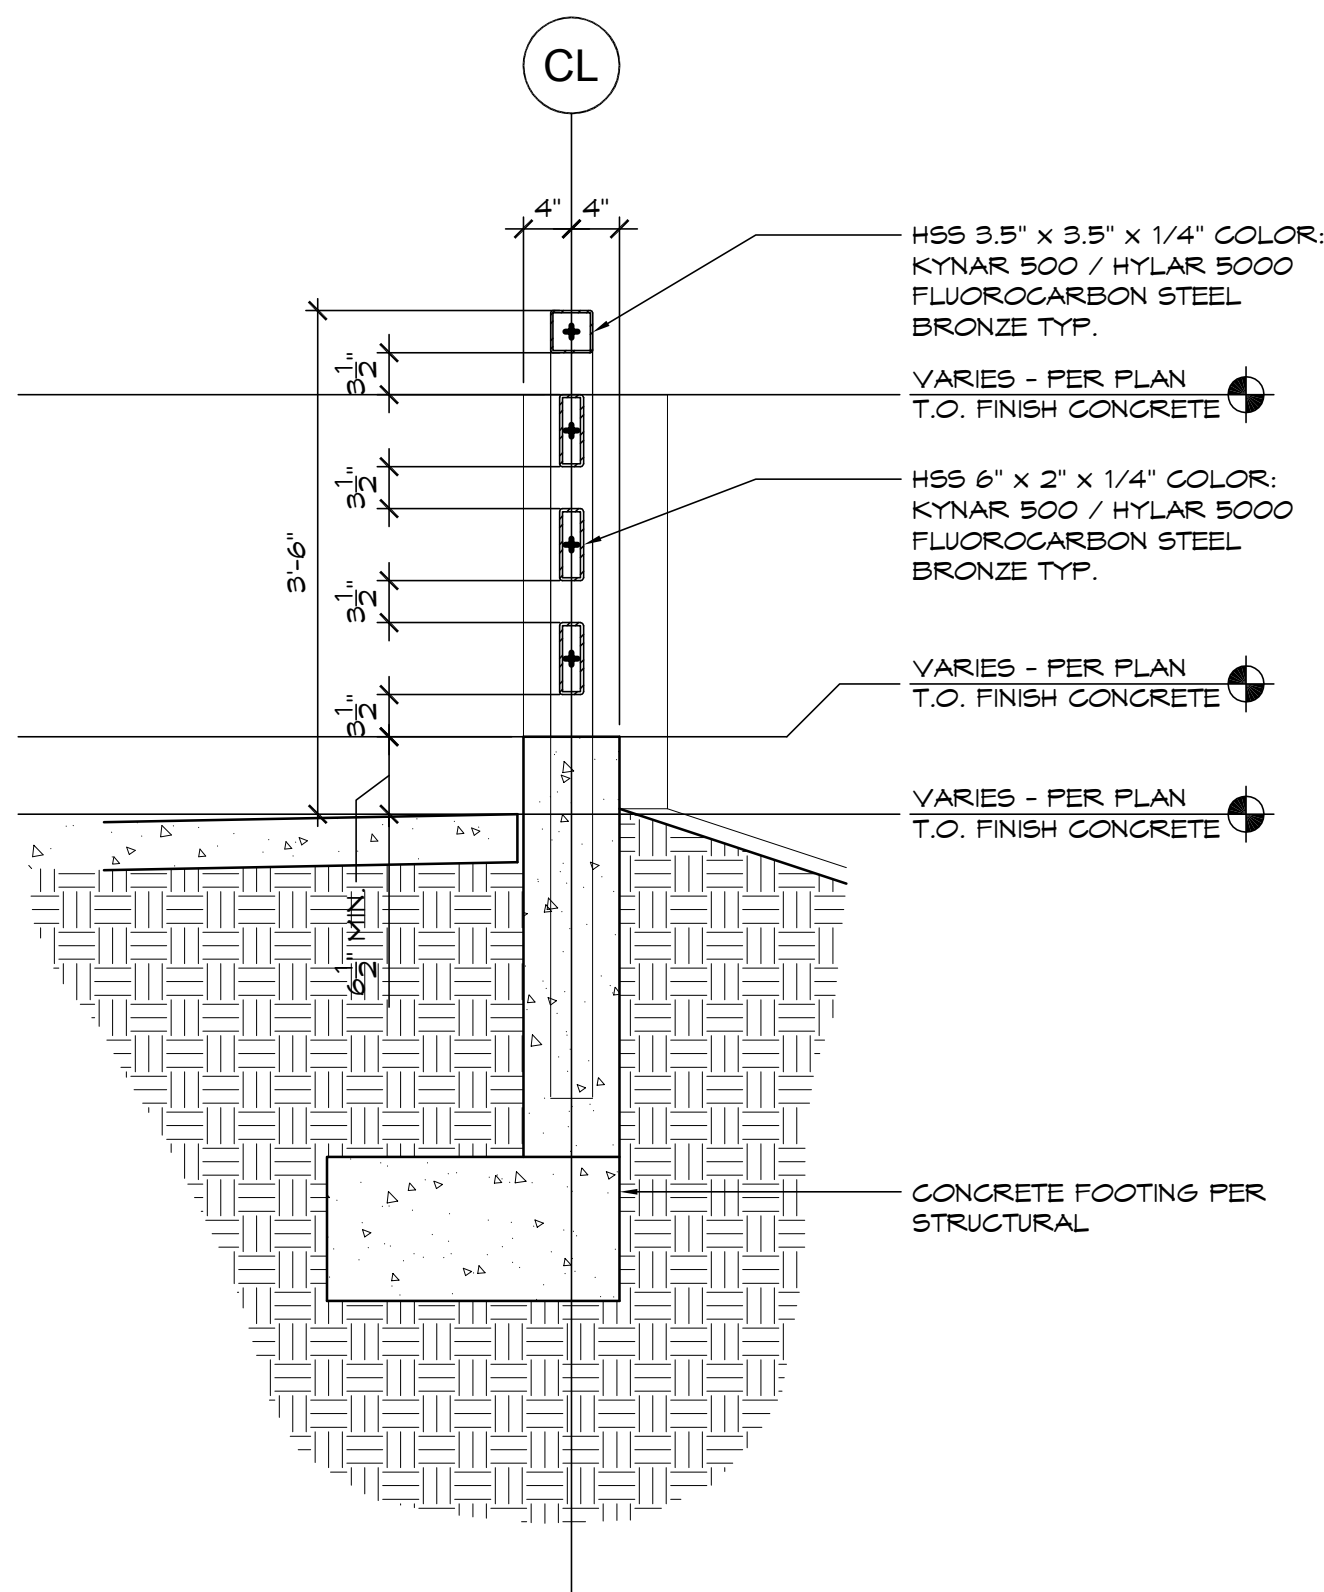


SITE WALL SECTION DETAIL (TYP)

SCALE: 3/4"=1'-0"

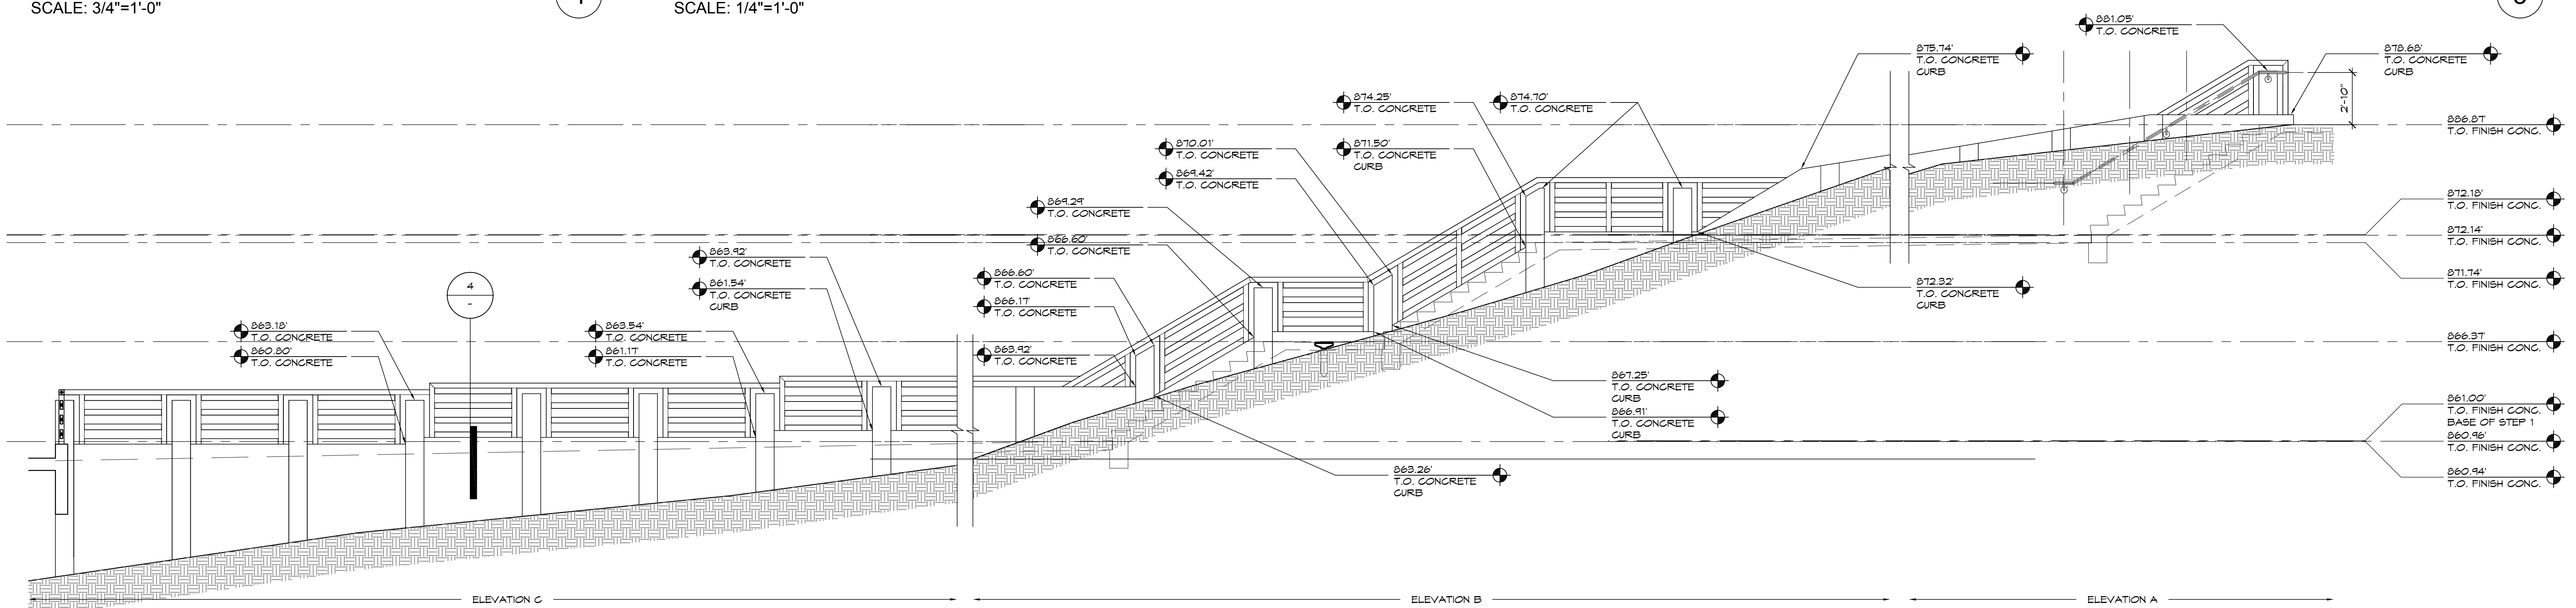

SITE SECTION

SCALE: 1/4"=1'-0"

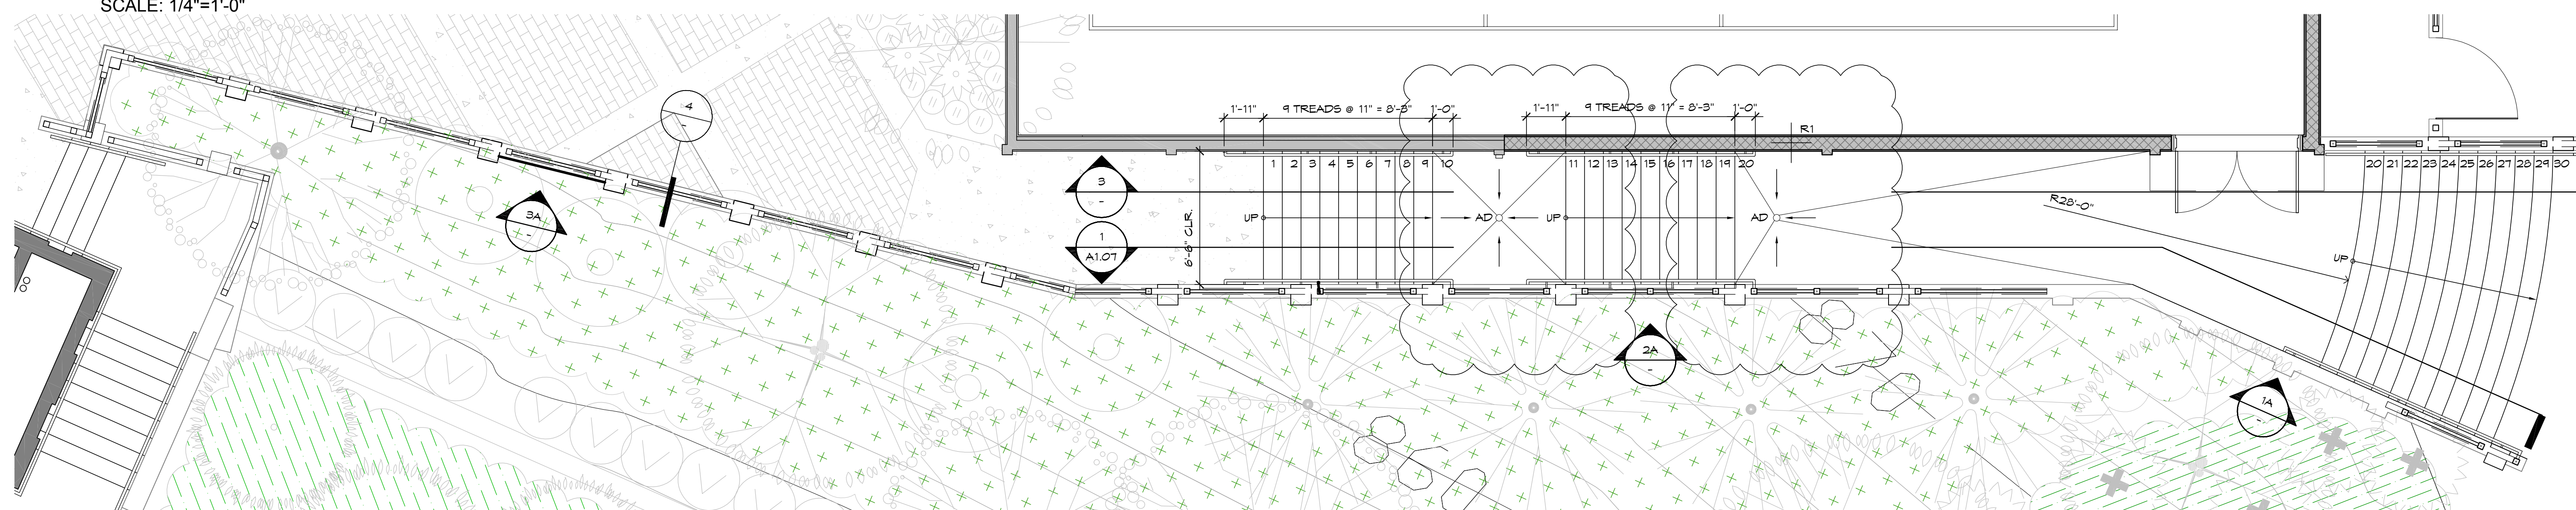

PARTIAL SITE PLAN

SCALE: 1/4"=1'-0"

3

2

1